



Staging Area & Amphitheater - Section
 1/8" = 1'-0"

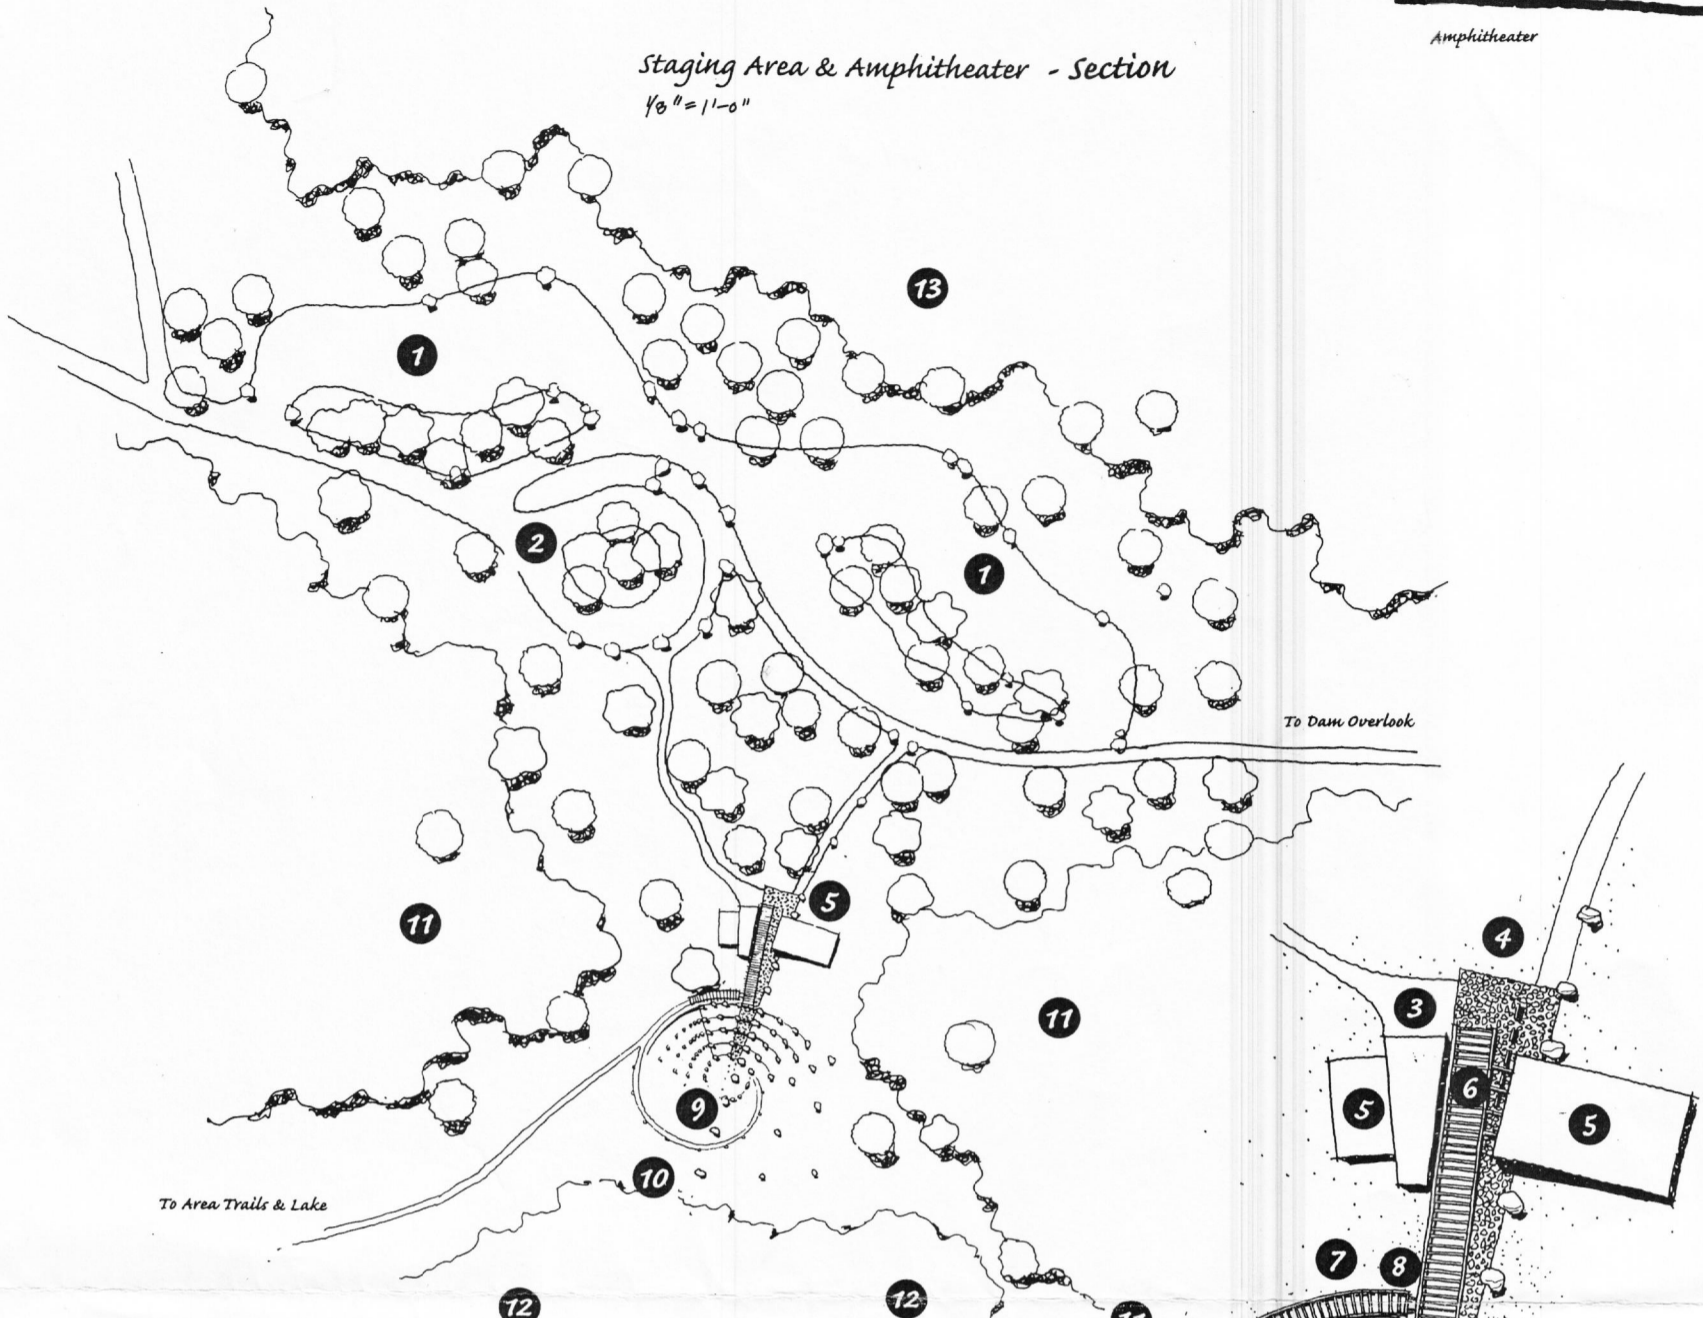


Staging Area and Parking Lot - Site Plan
 1/2" = 30'

Legend

- Parking
- Drop-off
- Entry Plaza
- Orientation Kiosk
- Restrooms - Storage
- Interpretive Corridor
- Picnic Area
- Vine Covered Trellis
- Amphitheater
- Boulder Seating
- Oak/Sycamore Woodland
- Riparian Woodland
- Oak Savannah

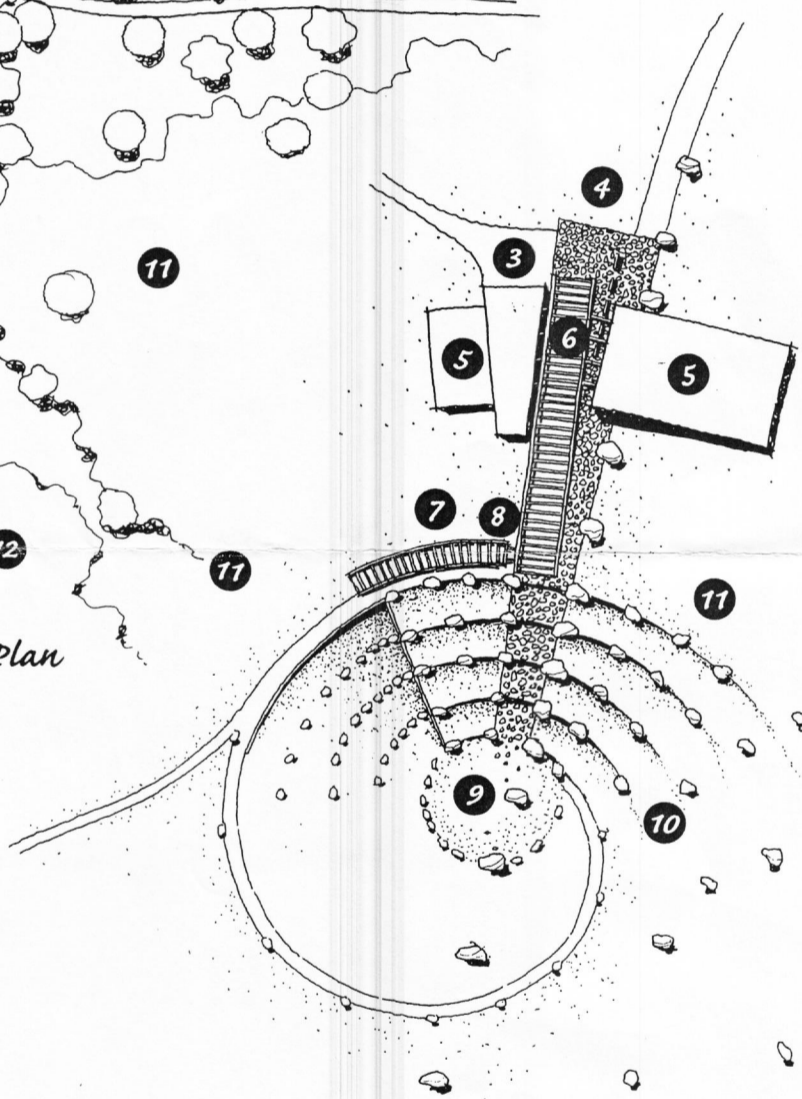

Staging Area & Amphitheater
 1/16" = 1'-0"

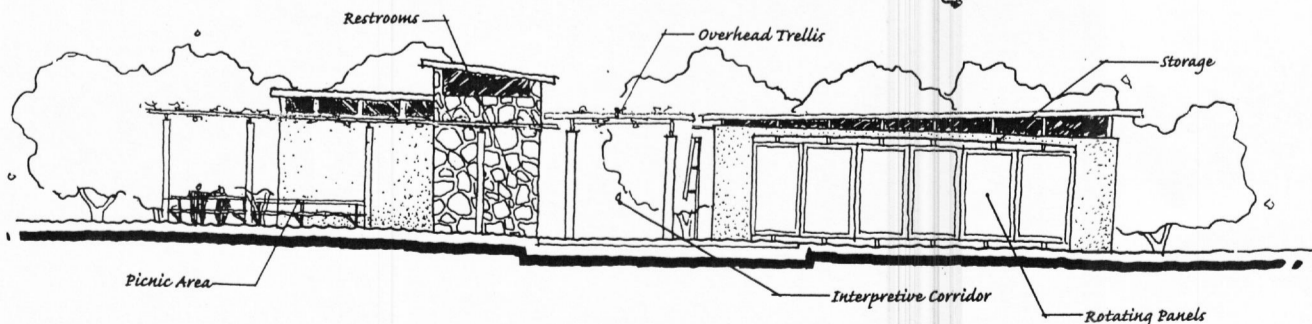

Restroom/Storage Elevation
 1/4" = 1'-0"



Sepulveda Basin
 Wildlife Park